




南側 立面図 S: 1/100

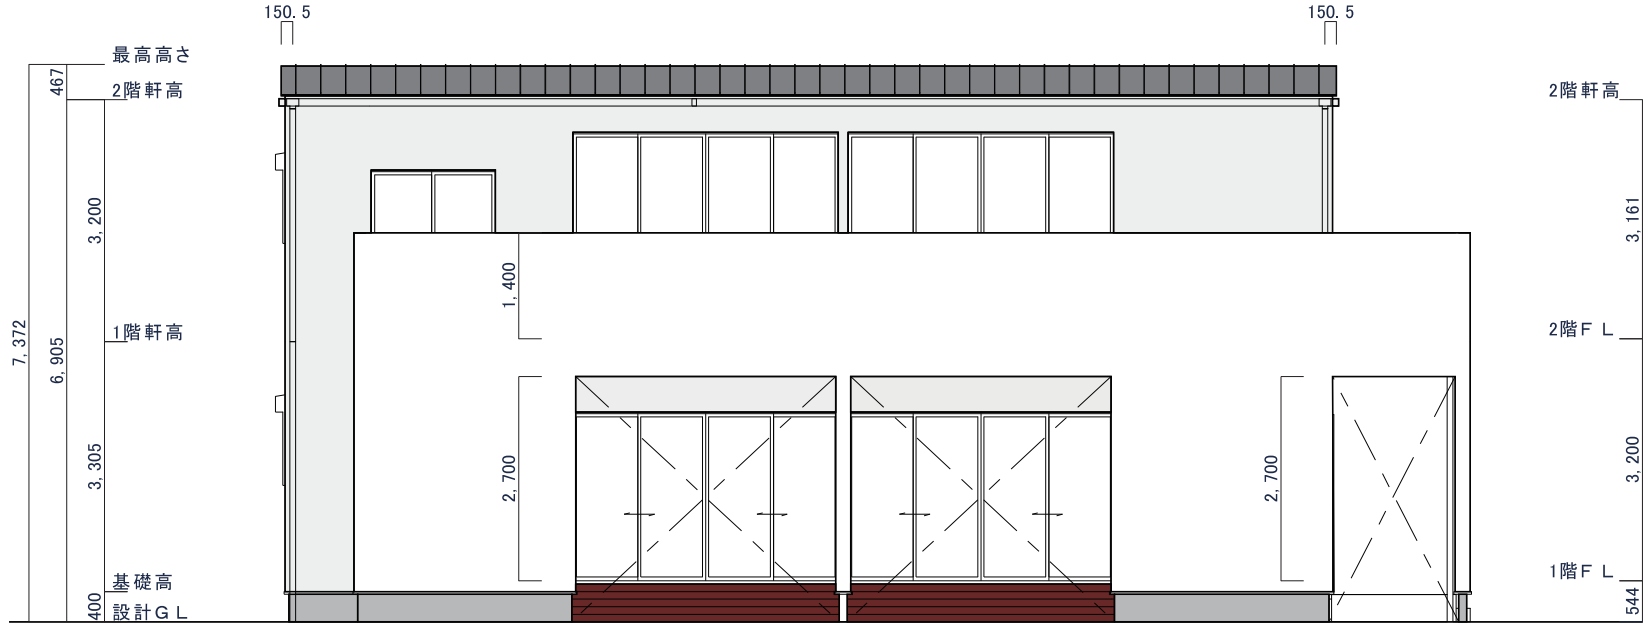

東側 立面図 S: 1/100

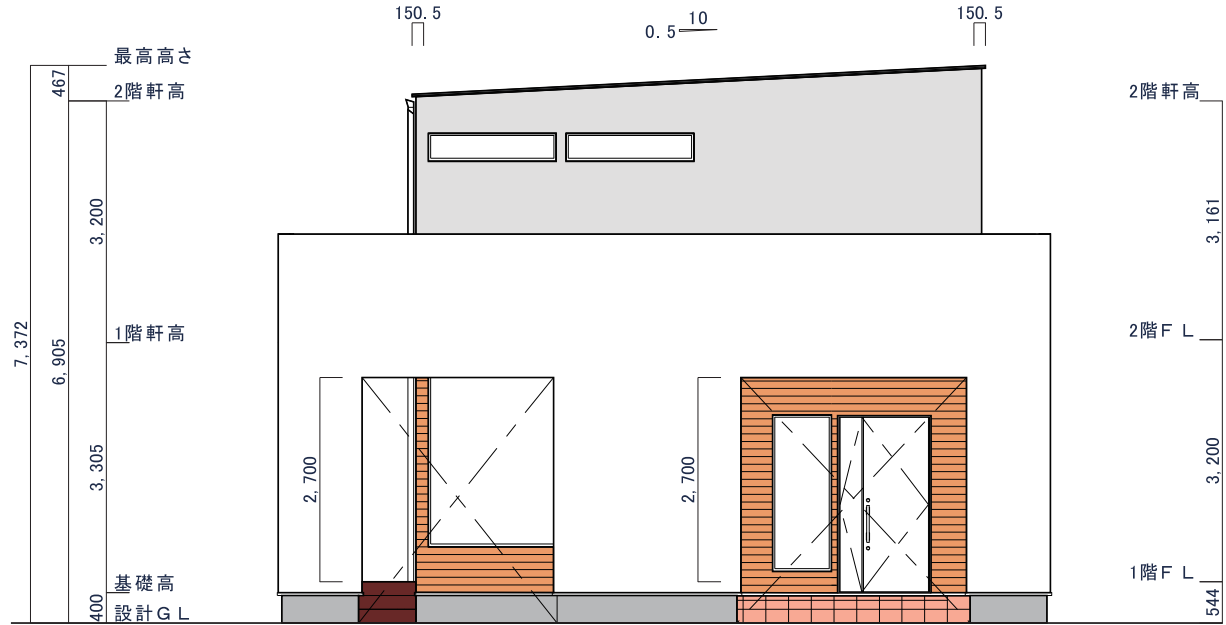

北側 立面図 S: 1/100

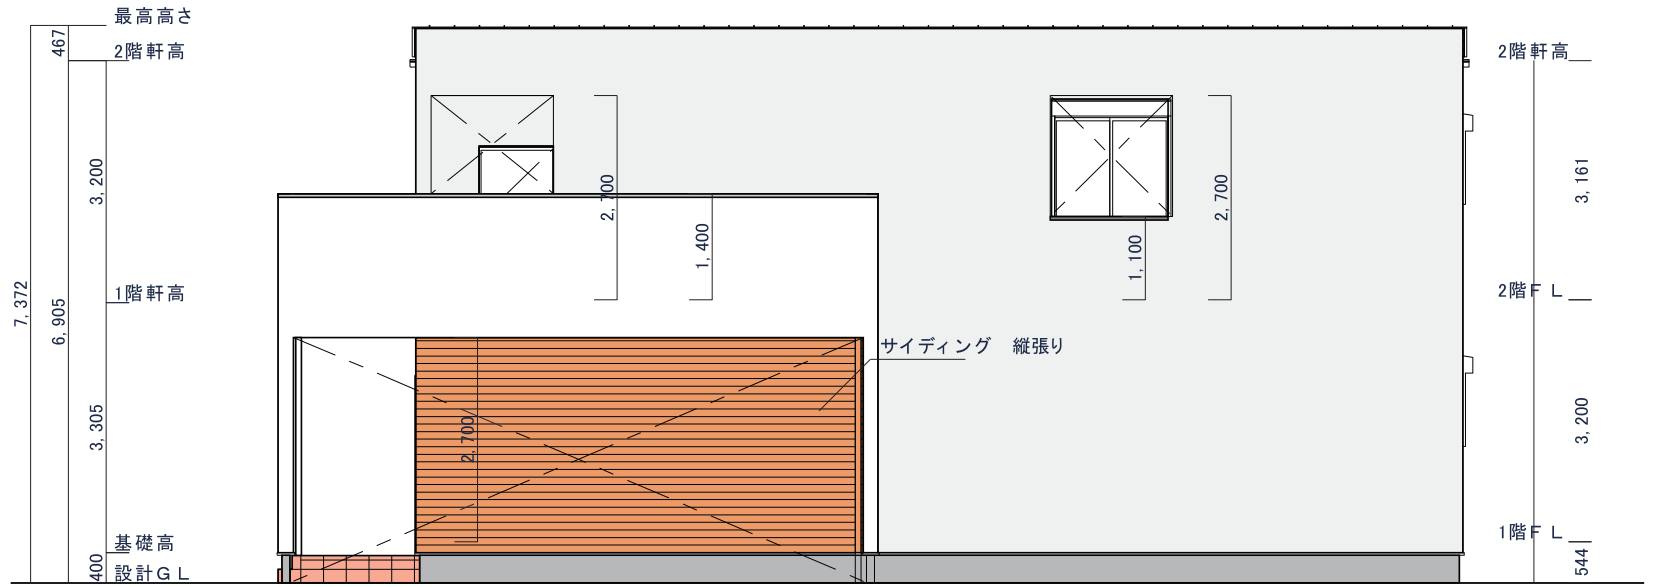

西側 立面図 S: 1/100

